

**BLACKALL-TAMBO REGIONAL COUNCIL**


DIGITALLY STAMPED  
**APPROVED PLAN**


Development Application: Development Permit for Material Change of Use  
for Low Impact Industry  
Address: 7 Mulberry Street, Blackall, described as Lot 23 on SP210376

Referred to in Council's Decision Notice for DA 04-2020-2021


Approval Date: 19 August 2020  
Application Number: DA 04-2020-2021

Note: Site plan to be  
amended in accordance with  
Condition 2.3

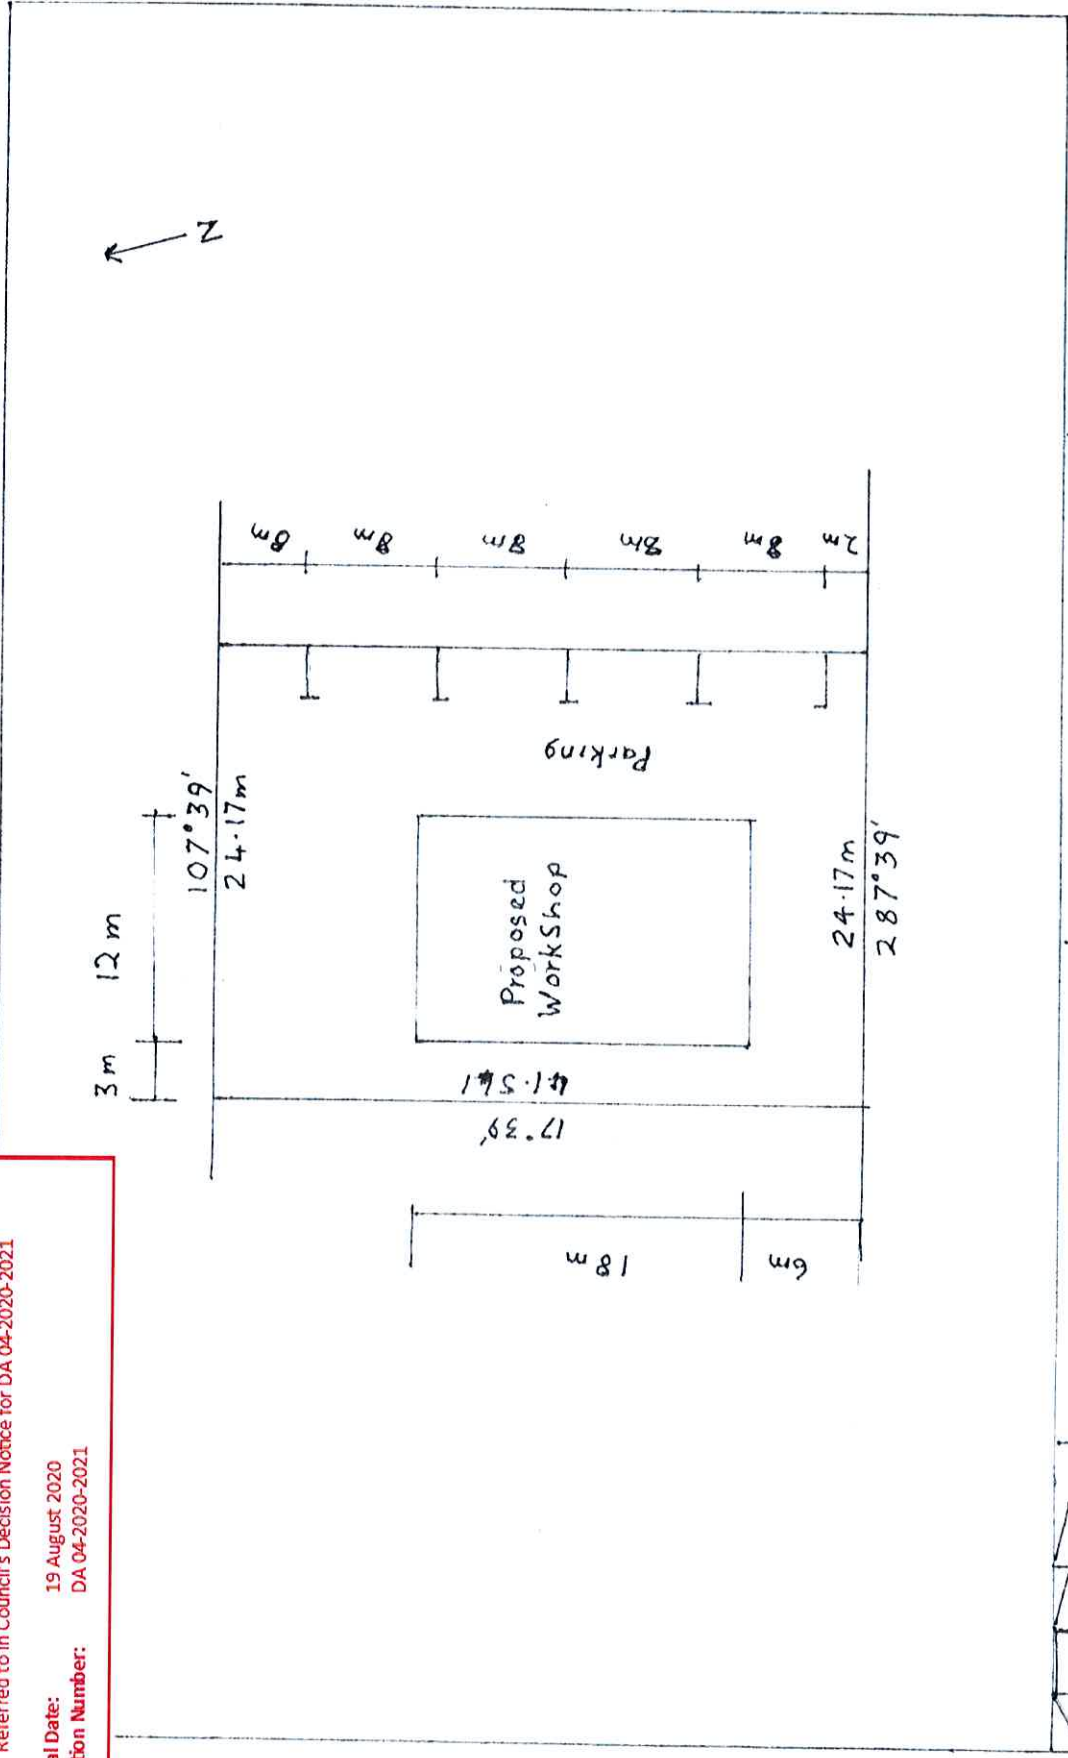


	Client D&K DENDLE 140 Thistle St BLACKALL	Proposed Workshop 7 Mulberry St BLACKALL	LOT 23 SP 210376 Date 7-2020
---	--	---	---------------------------------

The design and detail shown on these drawings are applicable to this project only and may not be reproduced in whole or any part or be used for any other purpose without the written permission of Fairs (Aust) Pty Limited, with whom copyright resides. The local distributor you are dealing with is an authorized independent distributor of Fair Dinkum Sheds® products and enters into agreements with its customers on its own behalf and not as an agent of Fairs Dinkum Sheds®.

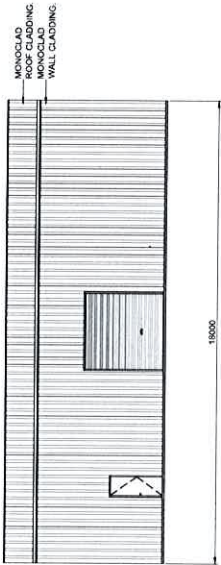

1 SIDEWALL EXTERIOR ELEVATION  
SCALE 1:200

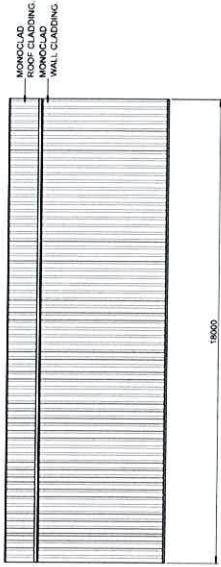

2 SIDEWALL EXTERIOR ELEVATION  
SCALE 1:200


**BLACKALL-TAMBO REGIONAL COUNCIL**

**DIGITALLY STAMPED  
APPROVED PLAN**


**Development Application:** Development Permit for Material Change of Use for Low Impact Industry  
**Address:** 7 Mulberry Street, Blackall, described as Lot 23 on SP210376

Referred to in Council's Decision Notice for DA 04-2020-2021

**Approval Date:** 19 August 2020  
**Application Number:** DA 04-2020-2021

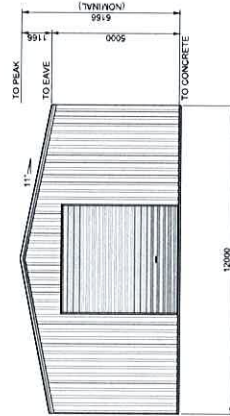

4 ENDWALL EXTERIOR ELEVATION  
SCALE 1:200

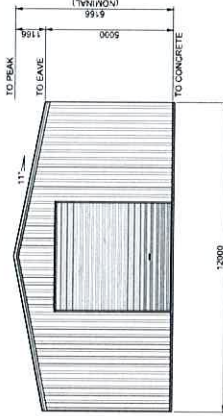


3 ENDWALL EXTERIOR ELEVATION  
SCALE 1:200

BUILDING COLOURS	
WALL	SHALE GREY
ROOF	ZINCALUME
ROLLER DOOR	BASALT
P.A. DOOR	BASALT
POST	BASALT GREY
GUTTER	BASALT GREY
CORNER FLASHING	SHALE GREY
BARGE FLASHING	BASALT
OPENING FLASHING	SHALE GREY

Mr Timothy Roy Messer BE MIEAust RPEQ  
Registered Professional Engineer 2558980  
Signature *[Signature]*  
Date 7/7/2020  
Registered on the NIPER in the areas of practice of Civil & Structural National Professional Engineers Register

Civil & Structural Engineers  
**NORTHERN CONSULTING**  
Engineers  
50 Punari Street  
Curralong, Qld 4812  
Fax: 07 4725 5850  
Email: design@nceng.com.au  
ABN 341 008 173 56  
Registered Professional Engineer (Structural) QLD  
Regn No. 2558980  
Registered Certifying Engineer (Structural) N.T.  
Regn No. EC36892  
Registered Engineer - (Civil) VIC  
Regn No. C25246M

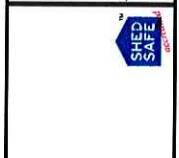

(CONTACT)  
**LONGREACH BOLTED SHEDS**  
07 4982 4057  
**DAVY DENDLE**  
7 MULBERRY STREET  
BLACKALL

STEEL BUILDING BY	FOR	AT
DRAWN	FDS	
CHECKED	TM	
DATE	7/7/2020	
JOB NO.	LGRH12760	NCC 2019
SHEET	8	OF 8